


RESOLUTION NO. 96-366, VACATE
RECORDED 8/30/96, OR 2223 PG 971-80
RESOLUTION NO. 2001-8
VACATE EASY WIGGINS BAY PHASE 1
RECORDED 3/15/01, OR 2791 PG 1217-19
PLAT BOOK 13 PAGE 90

RESOLUTION NO. 88-139
VACATE a strip of land 15' wide lying East-
erly & Northeastly from the West line of
Tract 2B strip being a 15' drainage easement
on Wiggins Bay, Phase One.
RECORDED 6-15-88
OR 1358 PG 104-108
PB 13 PG 90

RESOLUTION: AV-89-259
VACATE 15' WIDE DRAINAGE EASEMENT LOCATED IN
SEC 16-48-25, EAST 7.5' OF TRACT 1 and WEST
7.5' OF TRACT 2C "WIGGINS BAY PHASE 1"
RECORDED 09/28/89
OR 1472 PG 1643-48
PLAT BOOK 13 PAGE 89-90

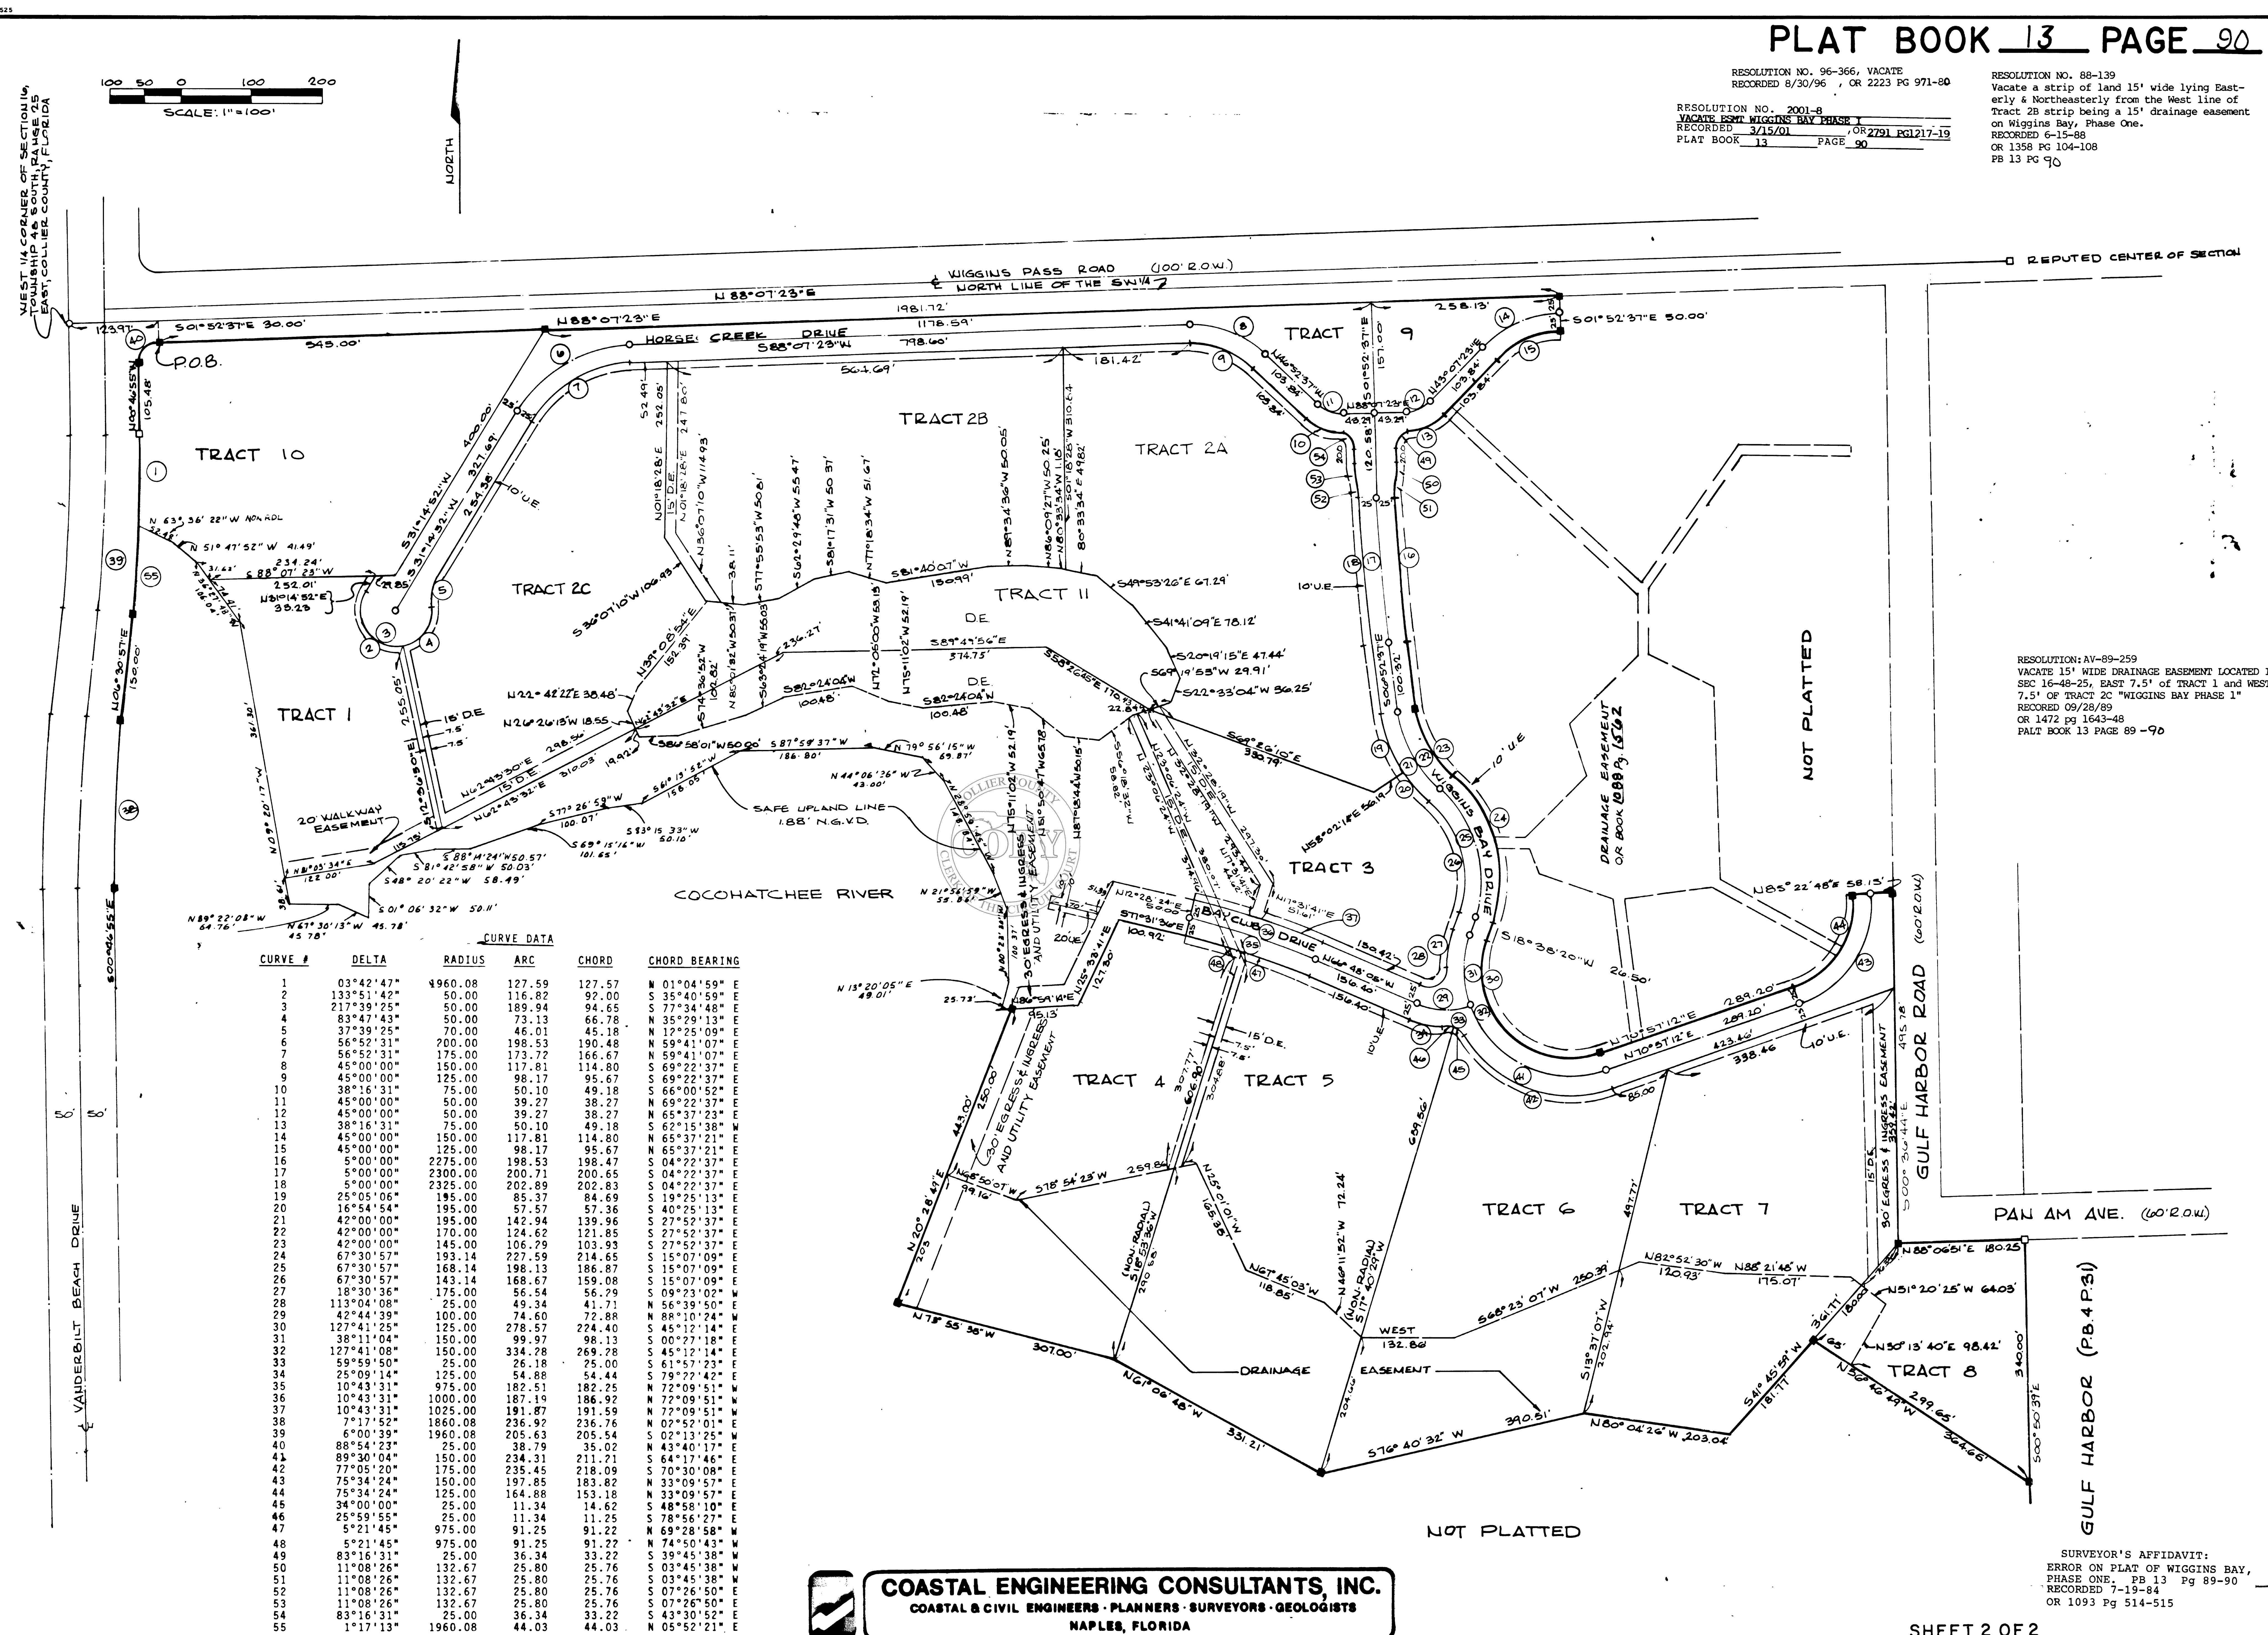

CURVE #	DELTA	RADIUS	ARC	CHORD	CHORD BEARING
1	03°42'47"	4960.08	127.59	127.57	N 01°04'59" E
2	133°51'42"	50.00	116.82	92.00	S 35°40'15" E
3	217°39'25"	50.00	189.94	94.65	S 77°34'48" E
4	83°47'43"	50.00	73.13	66.78	N 35°29'13" E
5	37°39'25"	70.00	46.01	45.18	N 12°25'09" E
6	56°52'31"	200.00	198.53	190.48	N 59°41'07" E
7	56°52'31"	175.00	173.72	166.67	N 59°41'07" E
8	45°00'00"	150.00	117.81	114.80	S 69°22'37" E
9	45°00'00"	125.00	98.17	95.67	S 69°22'37" E
10	38°16'31"	75.00	50.10	49.18	S 66°00'52" E
11	45°00'00"	50.00	39.27	38.27	N 69°22'37" E
12	45°00'00"	50.00	39.27	38.27	N 65°37'23" E
13	38°16'31"	75.00	50.10	49.18	S 62°15'38" E
14	45°00'00"	150.00	117.81	114.80	N 65°37'21" E
15	45°00'00"	125.00	98.17	95.67	N 65°37'21" E
16	52°05'00"	225.00	198.53	190.48	S 04°22'37" E
17	5°00'00"	2300.00	200.71	200.65	S 04°22'37" E
18	5°00'00"	2325.00	202.89	202.83	S 04°22'37" E
19	25°05'06"	195.00	85.37	84.69	S 19°25'13" E
20	16°54'54"	195.00	57.57	57.36	S 40°25'13" E
21	42°00'00"	195.00	142.94	139.96	S 27°52'37" E
22	42°00'00"	170.00	124.62	121.85	S 27°52'37" E
23	42°00'00"	145.00	106.79	103.93	S 27°52'37" E
24	67°30'57"	193.14	227.59	214.65	S 15°07'09" E
25	67°30'57"	168.14	198.13	186.87	S 15°07'09" E
26	67°30'57"	143.14	168.67	159.08	S 15°07'09" E
27	18°30'36"	175.00	56.54	56.29	S 09°23'02" E
28	113°04'08"	25.00	49.34	41.71	N 56°39'50" E
29	42°44'39"	100.00	74.60	72.88	N 88°10'24" E
30	127°41'08"	125.00	278.57	274.40	S 45°12'14" E
31	38°11'04"	150.00	99.97	99.97	S 45°12'14" E
32	127°41'08"	150.00	334.28	269.78	S 45°12'14" E
33	59°59'50"	25.00	26.18	25.00	S 61°57'23" E
34	25°09'14"	125.00	54.88	54.44	S 79°27'42" E
35	10°43'31"	975.00	182.51	182.25	N 72°09'51" W
36	10°43'31"	1000.00	187.19	186.92	N 72°09'51" W
37	10°43'31"	1025.00	191.87	191.59	N 72°09'51" W
38	7°17'31"	1868.08	236.76	236.76	N 02°52'02" E
39	6°00'39"	1960.08	205.63	205.54	S 02°13'25" W
40	88°54'23"	25.00	38.79	35.02	N 43°40'17" E
41	89°30'04"	150.00	234.31	211.21	S 64°17'46" E
42	77°05'20"	175.00	235.45	218.09	S 70°30'08" E
43	75°34'24"	150.00	197.85	183.82	N 33°09'57" E
44	75°34'24"	125.00	164.88	153.18	N 33°09'57" E
45	34°00'00"	25.00	11.34	11.25	S 48°58'10" E
46	25°59'55"	25.00	11.34	11.25	S 78°56'27" E
47	5°21'45"	975.00	91.25	91.22	N 69°28'58" W
48	5°21'45"	975.00	91.25	91.22	N 74°50'43" W
49	83°16'31"	25.00	36.34	33.22	S 39°45'38" W
50	11°08'26"	132.67	25.80	25.76	S 03°45'38" W
51	11°08'26"	132.67	25.80	25.76	S 03°45'38" W
52	11°08'26"	132.67	25.80	25.76	S 07°26'50" E
53	11°08'26"	132.67	25.80	25.76	S 07°26'50" E
54	83°16'31"	25.00	36.34	33.22	S 63°30'52" E
55	1°17'13"	1960.08	44.03	44.03	N 05°52'21" E

COASTAL ENGINEERING CONSULTANTS, INC.
COASTAL & CIVIL ENGINEERS • PLANNERS • SURVEYORS • GEOLOGISTS
MAPLES, FLORIDA